


SPECIALTY SIGN *

**ANCIENT TR
CLOSED FROM
TONALEA TR
TO KACHINA TR**

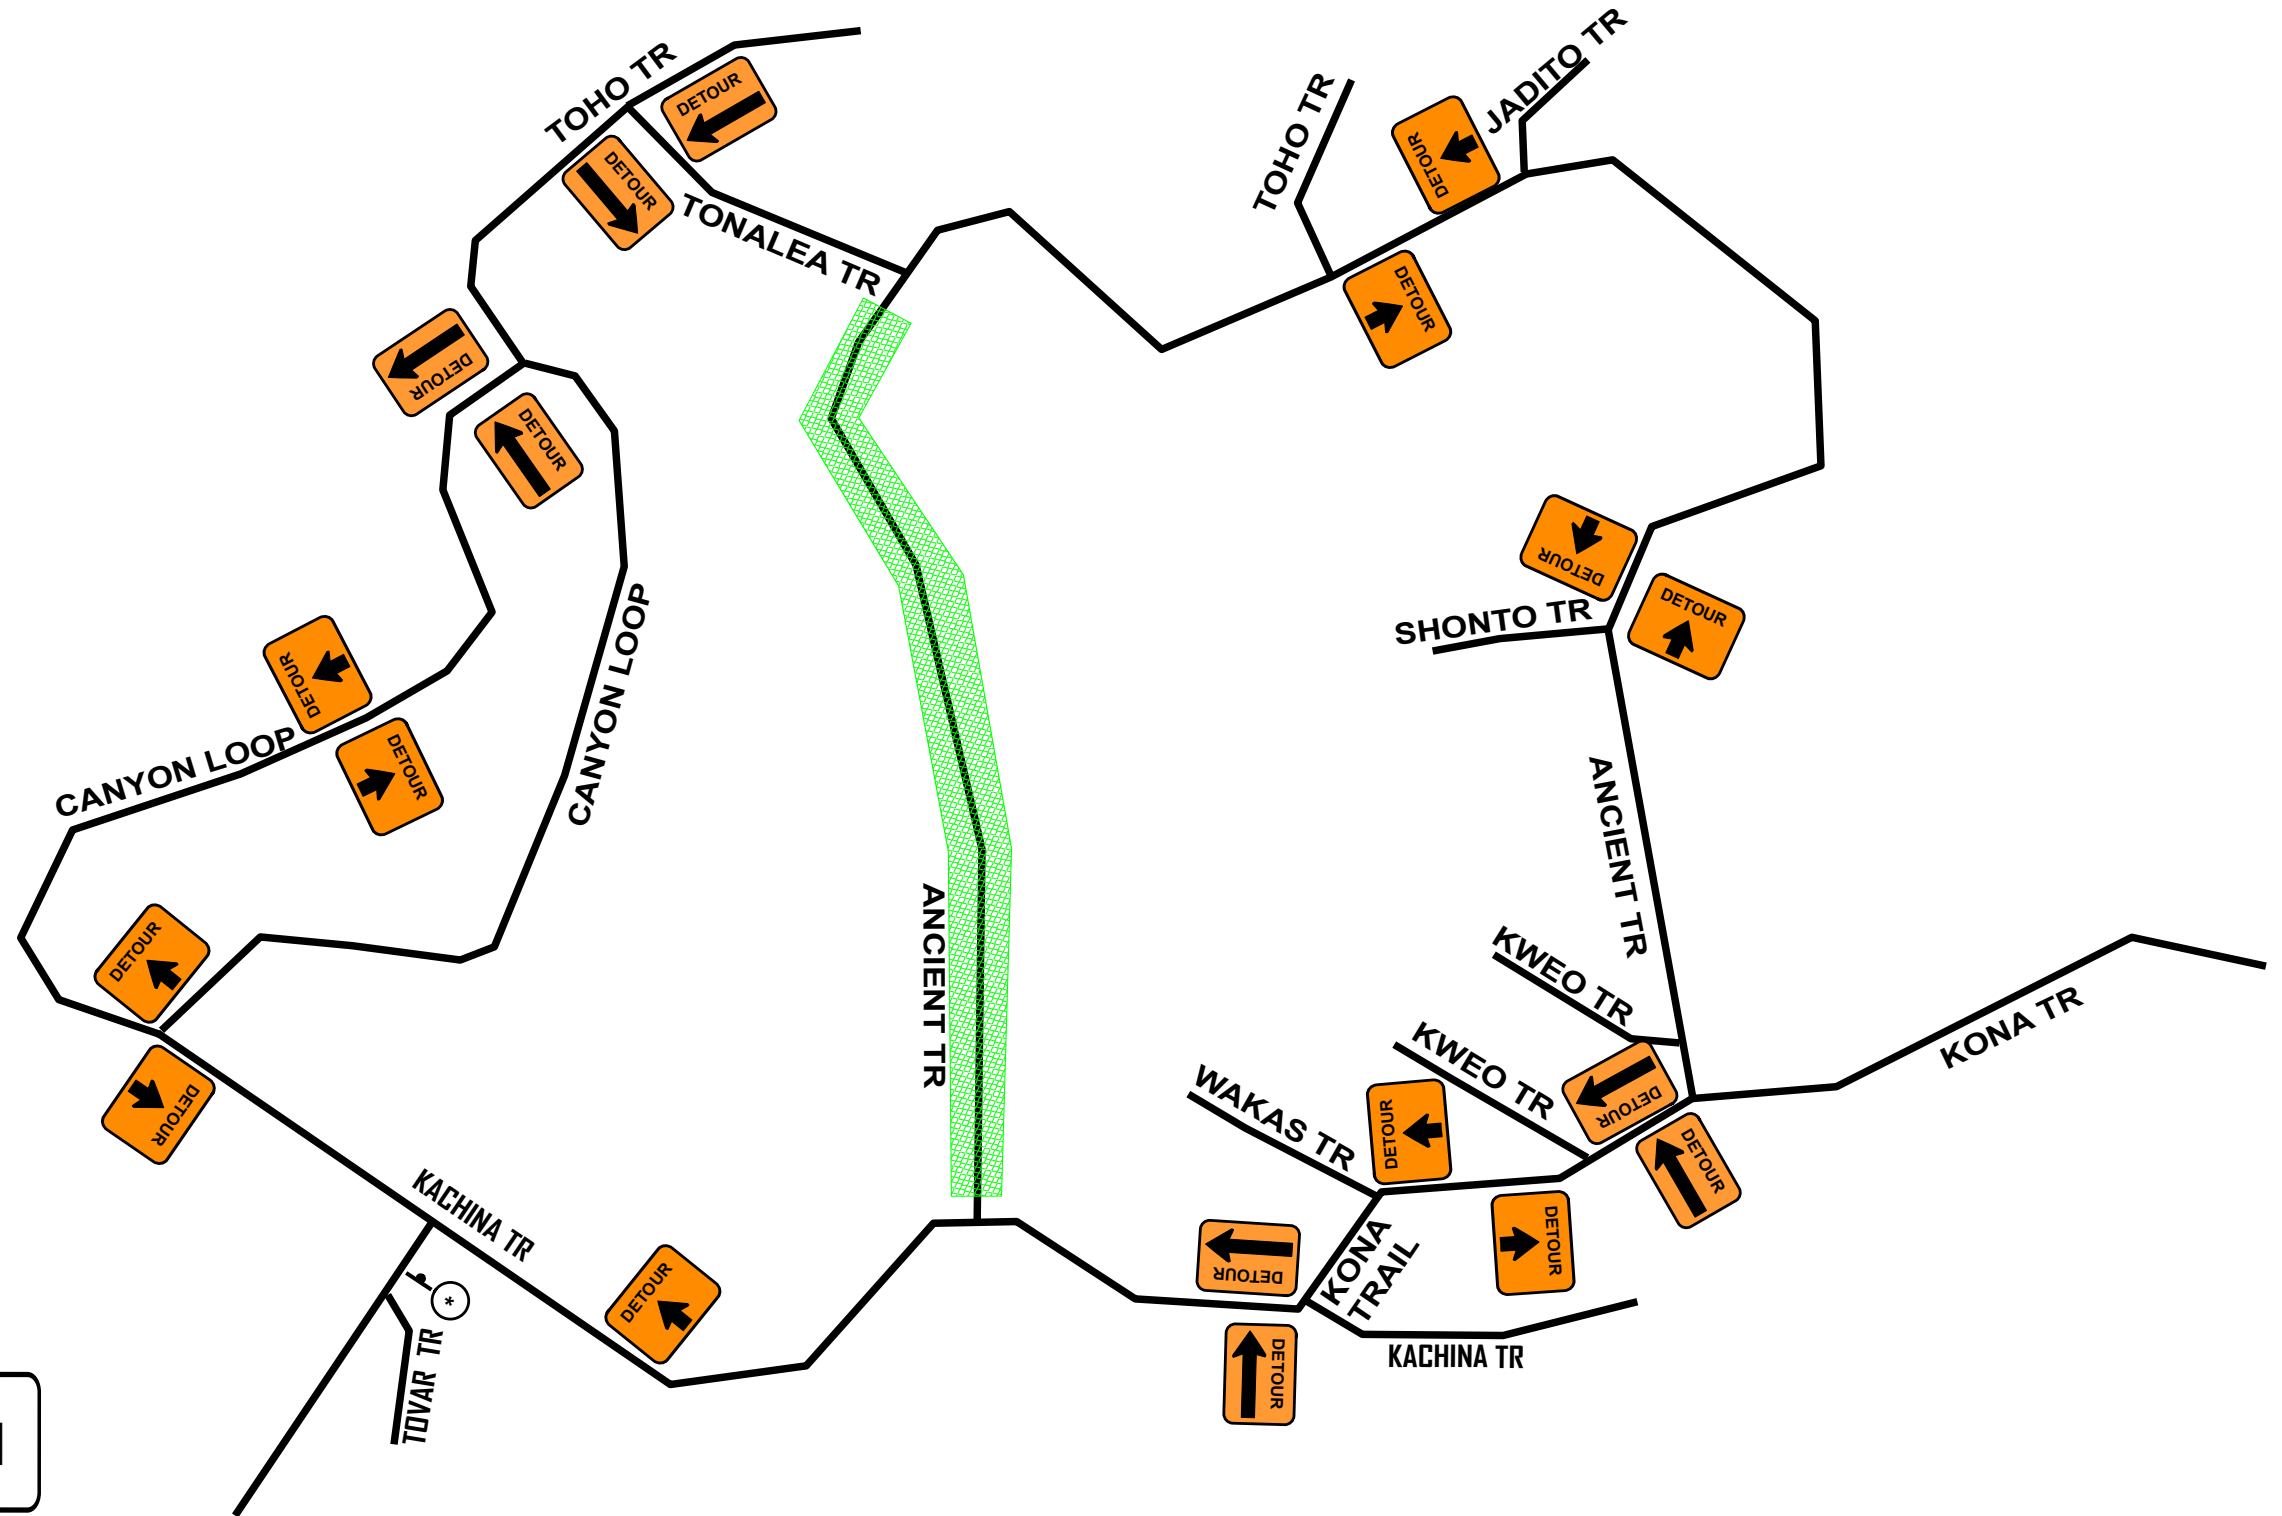

SEE PAGE #1 FOR ROAD CLOSURE PLAN



Date: 05/19/22 Author: STEPHEN MILLER Project: ANCIENT TR, COCONINO COUNTY
 Prime Contractor: BANICKI CONSTRUCTION Traffic Control Contractor: QUAIL CONSTRUCTION LLC
 Comments:
 - TRAFFIC CONTROL PLAN IS NOT TO SCALE
 - THIS PLAN IS SUBJECT TO CHANGE IN THE FIELD
 - ALL APPLICABLE EQUIPMENT SHALL HAVE SANDBAGS AND FLAGS
 - BUSINESS AND LOCAL ACCESS SHALL BE MAINTAINED WHEN POSSIBLE
 - CONFLICTING SIGNS SHALL BE COVERED WHILE TEMPORARY TRAFFIC CONTROL IS IN PLACE

TCP# 051922-002 **PAGE #2**

NOTES:
 SIGNS WILL HAVE TYPE A LIGHTS & FLAGS.
 TYPE 3 BARRICADES WILL HAVE TYPE A LIGHTS.
 WORK HOURS: 24 HOUR

SIGN SIZES	
○ 18 X 24	○ 48 X 60
○ 24 X 24	○ 48 X 96
○ 24 X 30	○ 30 X 48
○ 30 X 30	○ 24 X 48
○ 36 X 36	○ 30 X 36
○ 48 X 48	⊗ OTHER

WORK ZONE

SIGN STAND

TYPE 3 BARRICADE

REVIEWED BY _____

DATE _____