



SEE PAGE #1 FOR ROAD CLOSURE PLAN

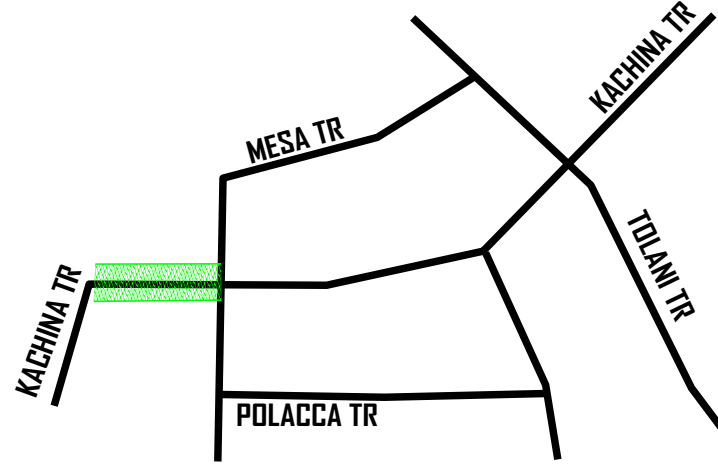

SPECIALTY SIGN *

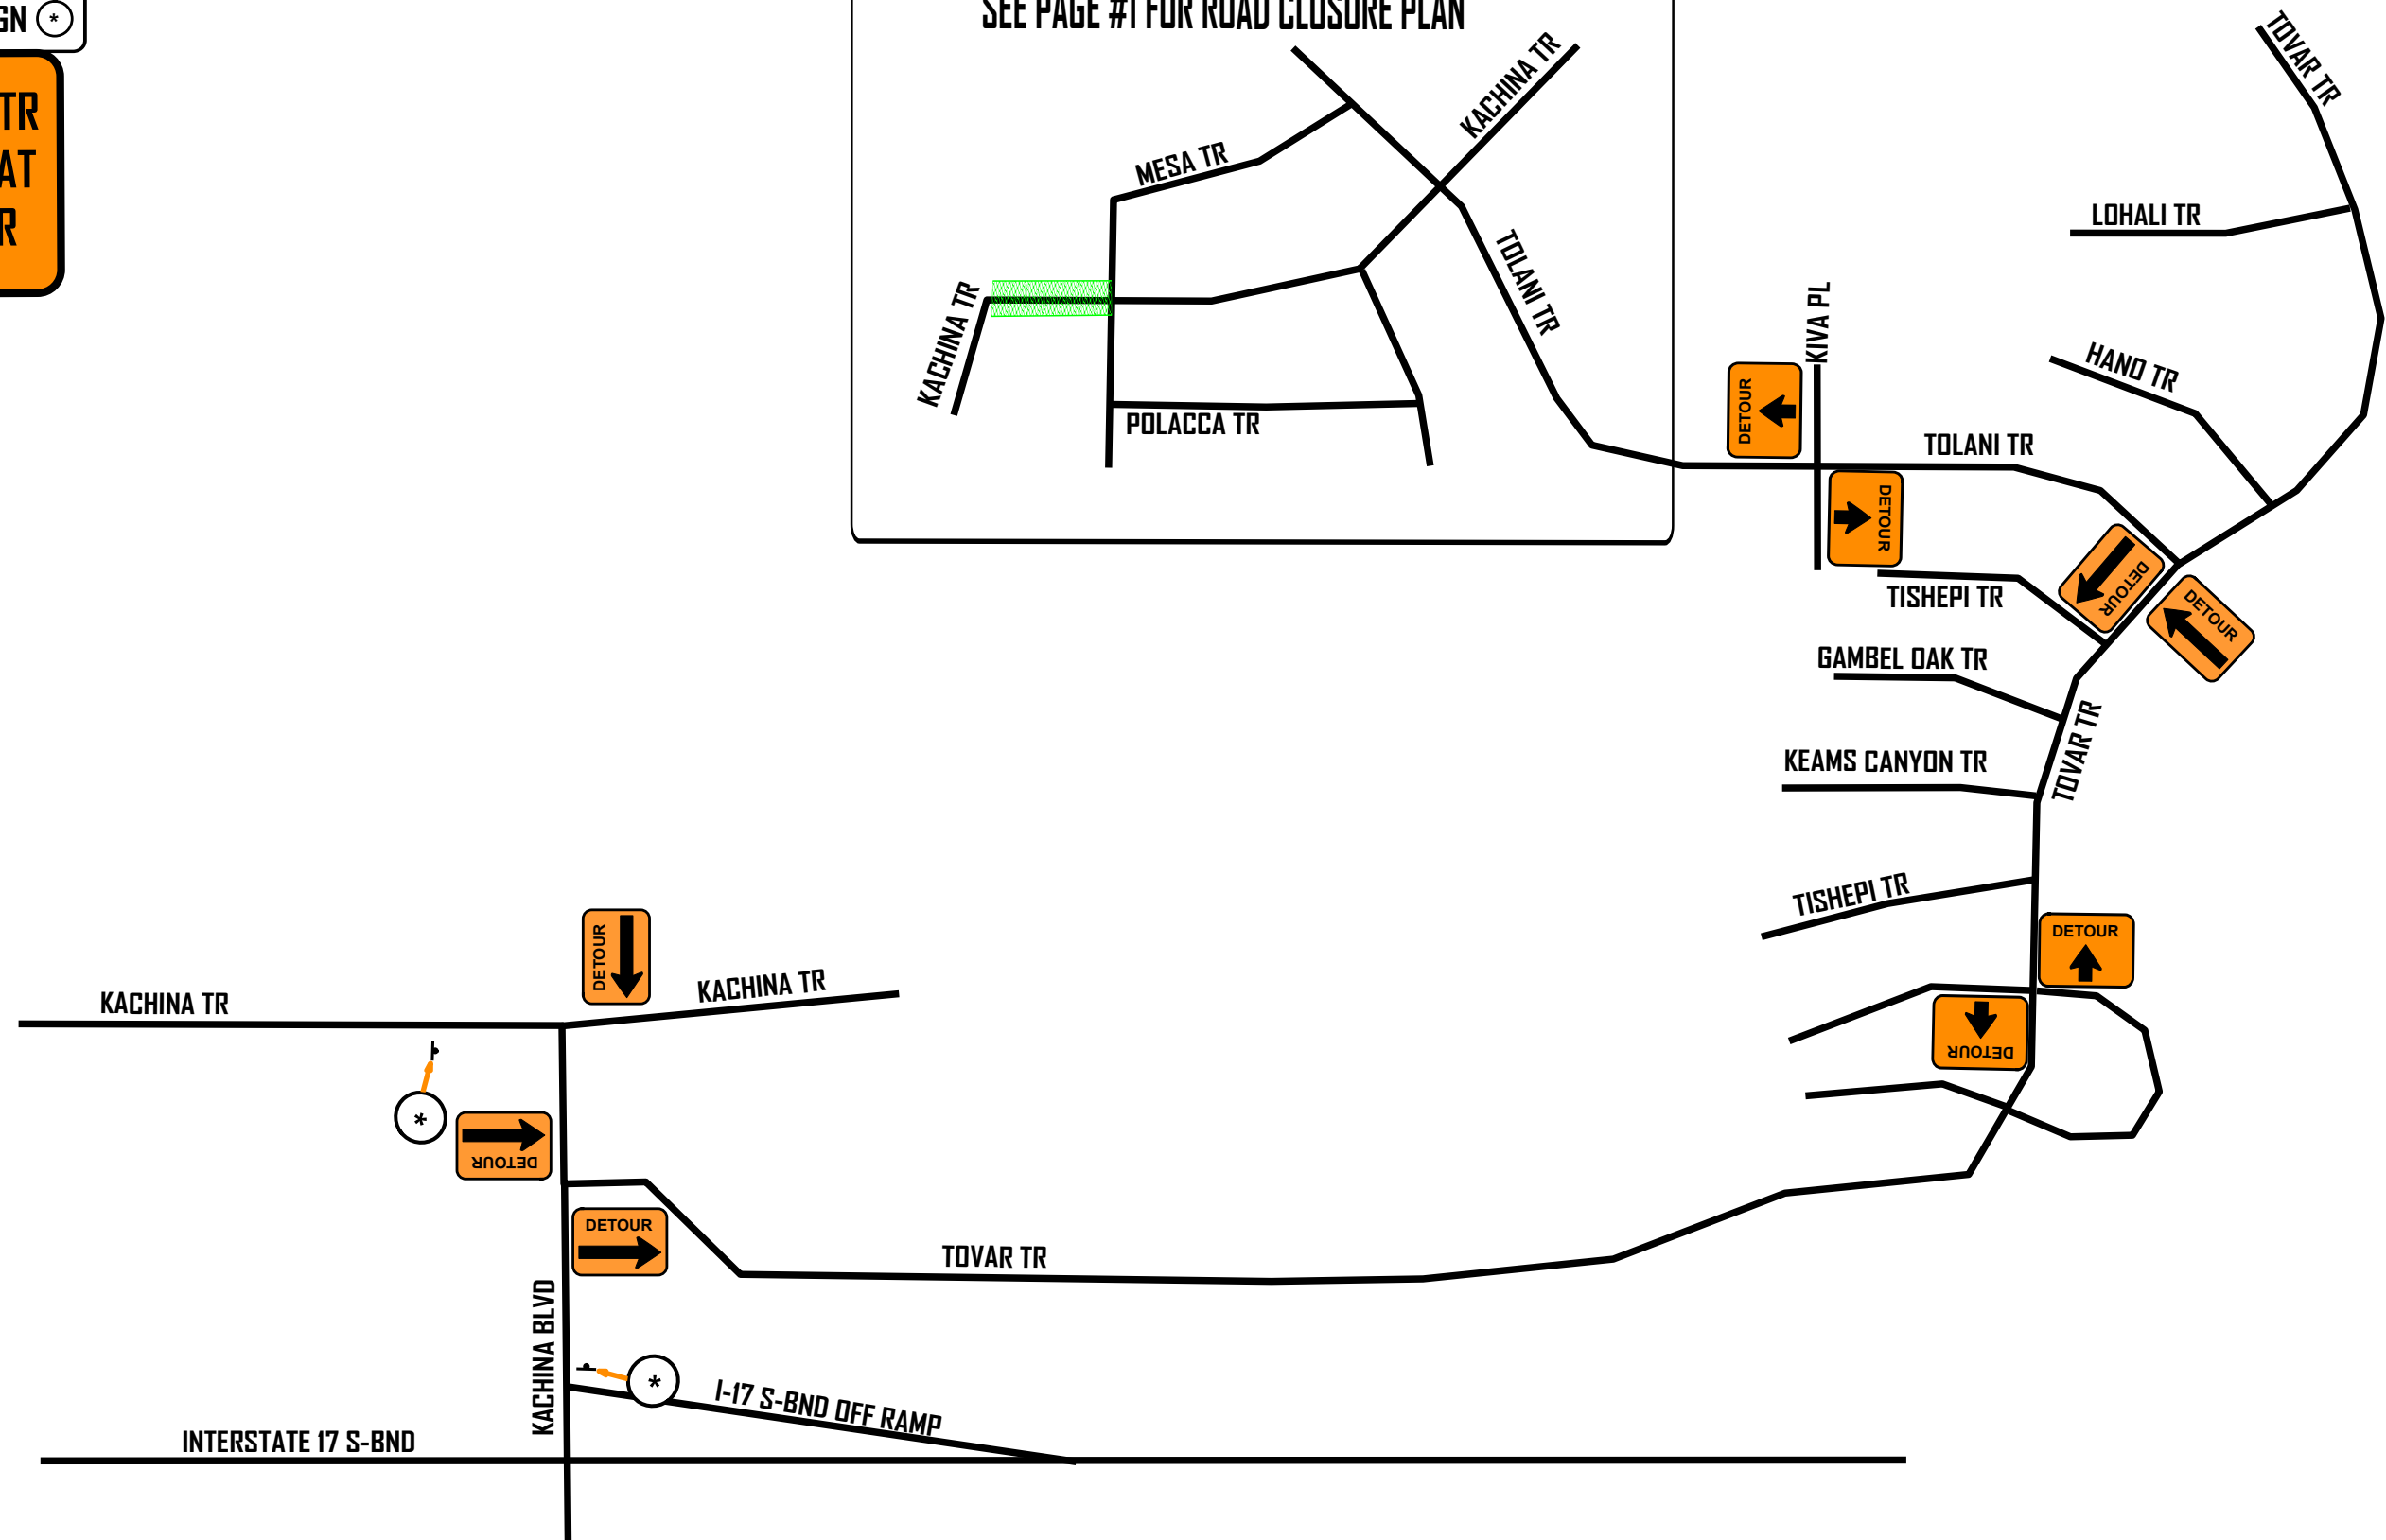

Date: 06/14/22 Author: STEPHEN MILLER Project: KACHINA TR, COCONINO COUNTY
 Prime Contractor: McCAULEY CONSTRUCTION Traffic Control Contractor: QUAIL CONSTRUCTION LLC

Comments:
 - TRAFFIC CONTROL PLAN IS NOT TO SCALE
 - THIS PLAN IS SUBJECT TO CHANGE IN THE FIELD
 - ALL APPLICABLE EQUIPMENT SHALL HAVE SANDBAGS AND FLAGS
 - BUSINESS AND LOCAL ACCESS SHALL BE MAINTAINED WHEN POSSIBLE
 - CONFLICTING SIGNS SHALL BE COVERED WHILE TEMPORARY TRAFFIC CONTROL IS IN PLACE

TCP# 051922-002

PAGE #2

NOTES:
 SIGNS WILL HAVE TYPE A LIGHTS & FLAGS.
 TYPE 3 BARRICADES WILL HAVE TYPE A LIGHTS.
 WORK HOURS: 24 HOUR

		SIGN SIZES		LEGEND WORK ZONE SIGN STAND TYPE 3 BARRICADE
		○ 18 X 24 ○ 24 X 24 ○ 24 X 30 ○ 30 X 30 ○ 36 X 36 ○ 48 X 48	○ 48 X 60 ○ 48 X 96 ○ 30 X 48 ○ 24 X 48 ○ 30 X 36 ⊗ OTHER	
REVIEWED BY _____		DATE _____		